



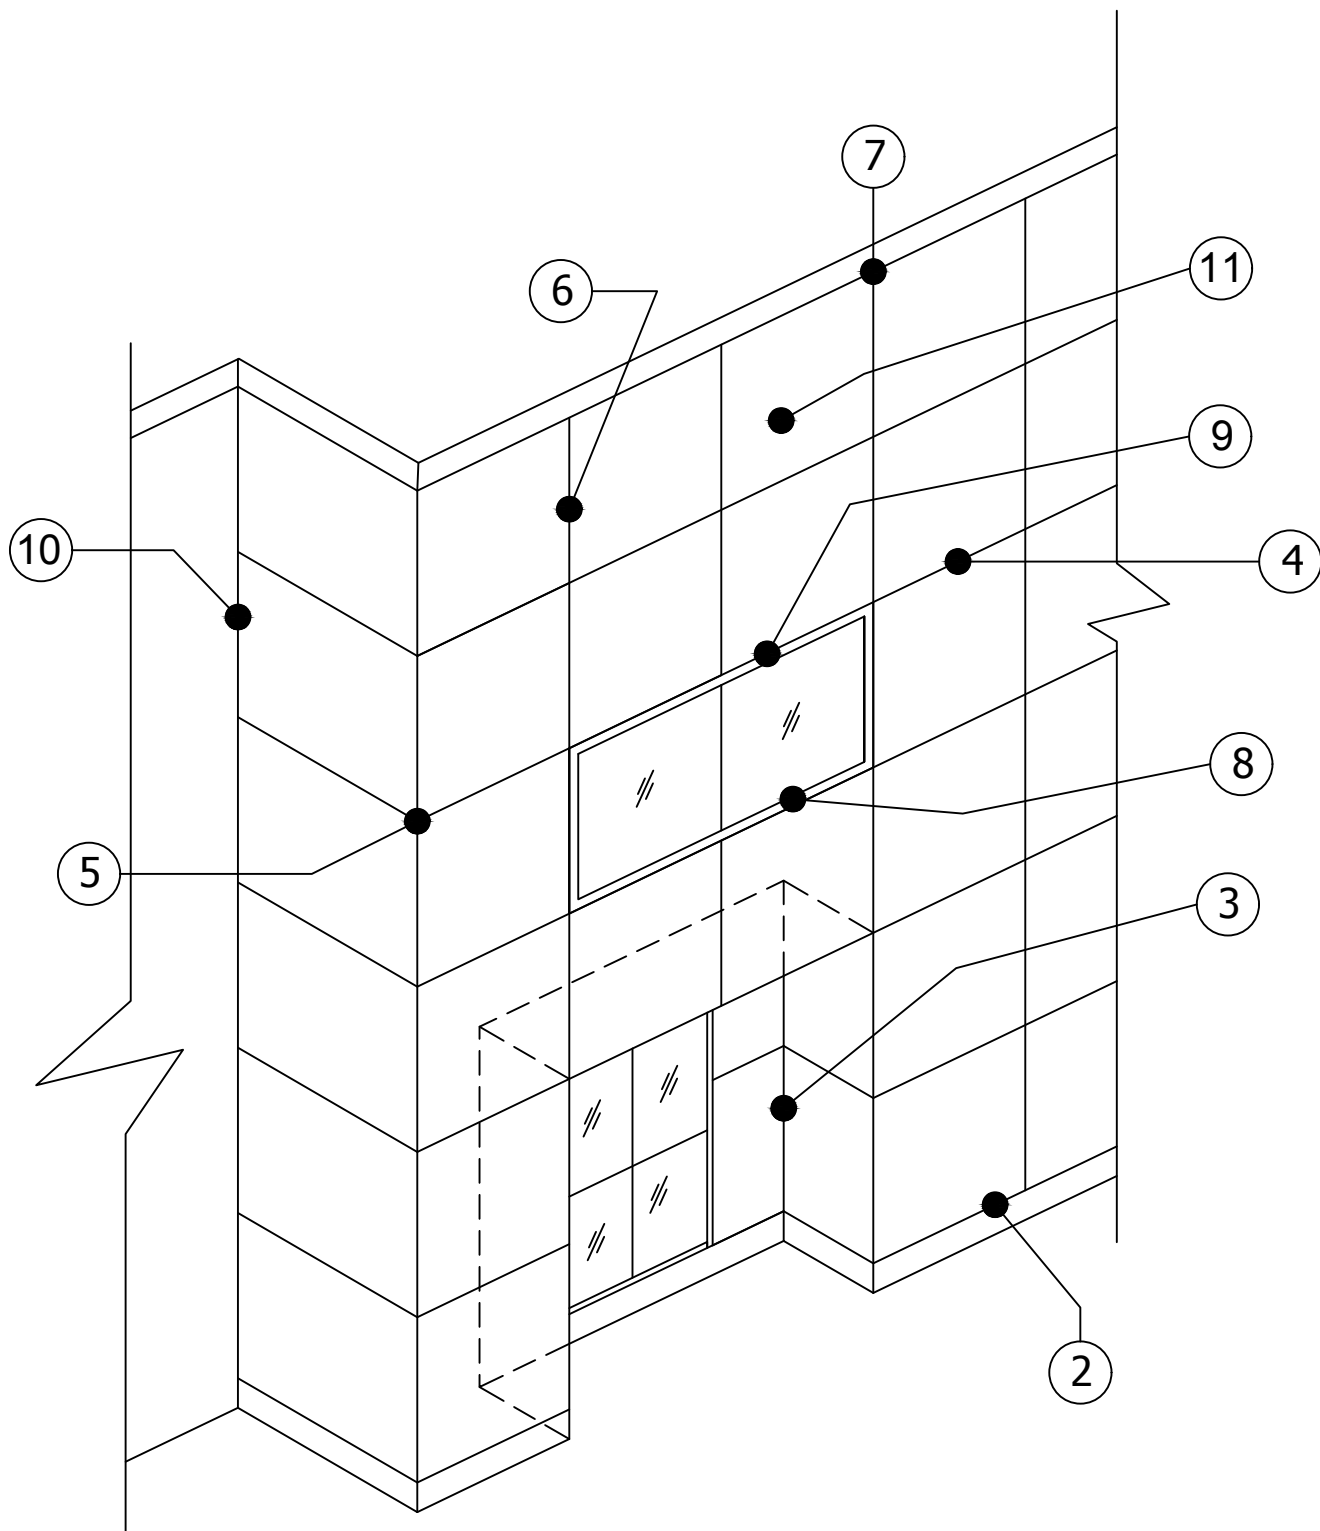

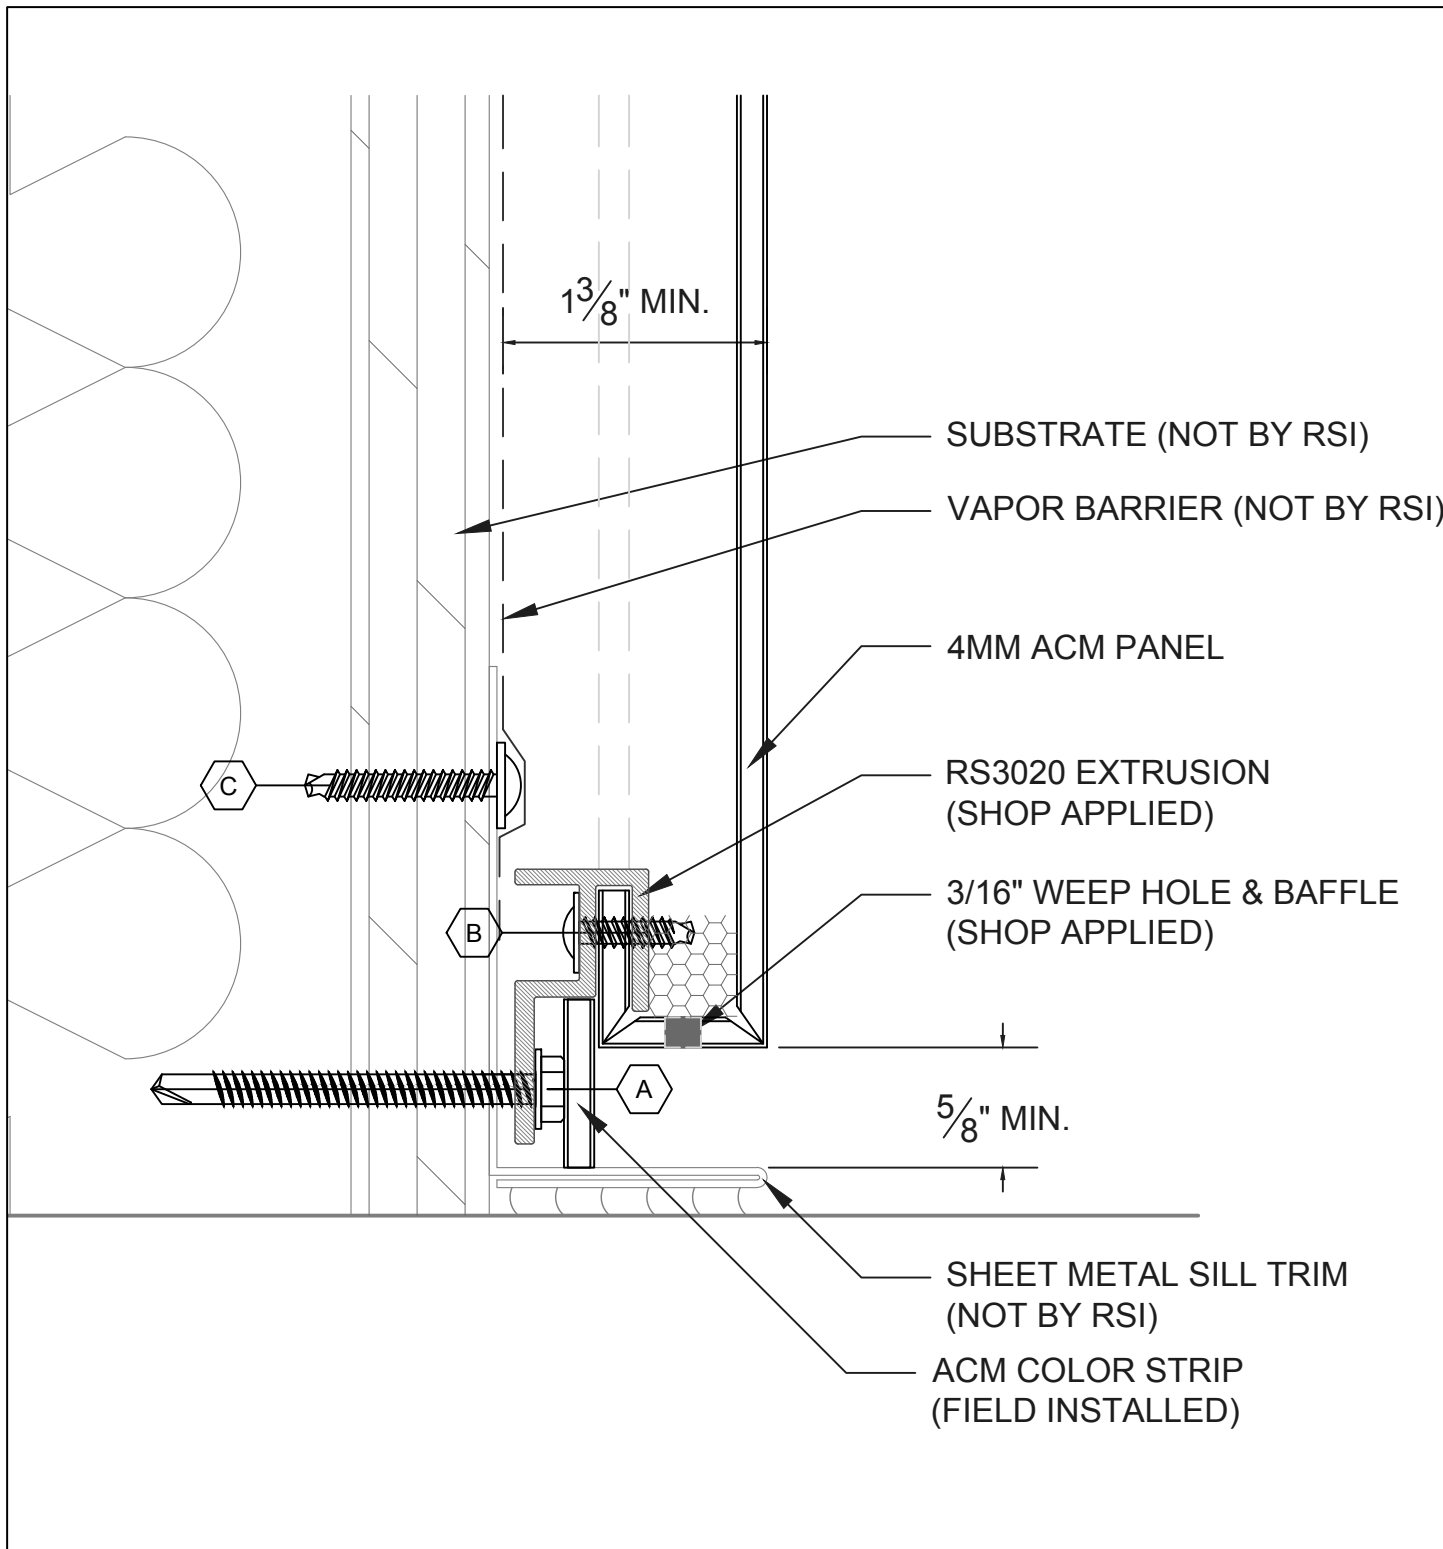

FASTENERS

A	#10 x 2" HWH SD3 FASTENER (24" O.C.) BY INSTALLER
B	#8 x 1/2" TRUSS HEAD FASTENER, STAINLESS STEEL (16" O.C.)
C	#8 x 1" TRUSS HEAD FASTENER, BY INSTALLER



River Supply Inc
2555 Delta Road
Brogue, PA 17309
(P) 717-927-1555
(F) 717-927-1556
www.rsipanels.com

Sheet Name

Base Detail


Sheet Number

2

Scale: 1:1

RSI SYSTEM: RS3000

4MM ☒ 6MM ☐

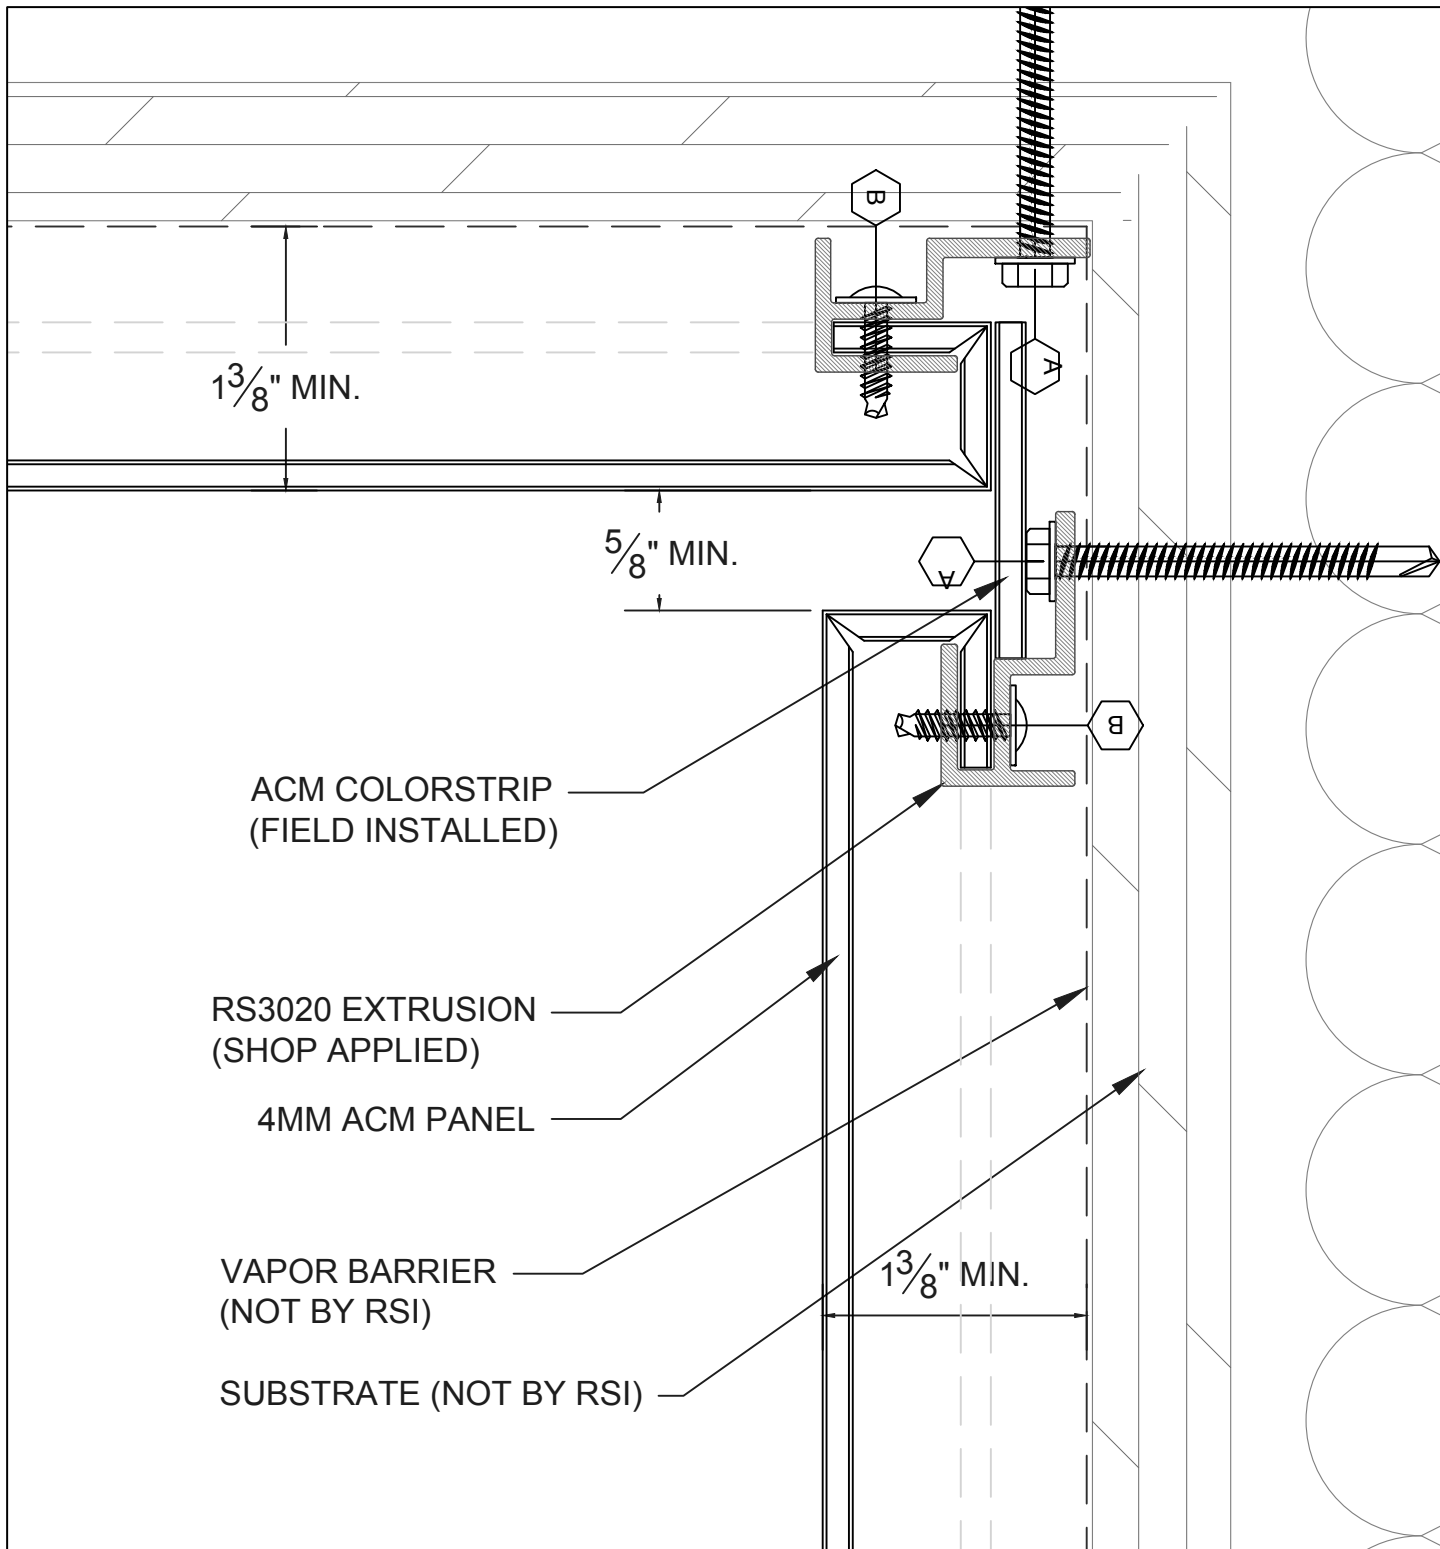

FASTENERS

A	#10 x 2" HWH SD3 FASTENER (24" O.C.) BY INSTALLER
B	#8 x 1/2" TRUSS HEAD FASTENER, STAINLESS STEEL (16" O.C.)



River Supply Inc
2555 Delta Road
Brogue, PA 17309
(P) 717-927-1555
(F) 717-927-1556
www.rsipanels.com

Sheet Name

Inside Corner Detail


Sheet Number

3

Scale: 1:1

RSI SYSTEM: RS3000

4MM ☒ 6MM ☐

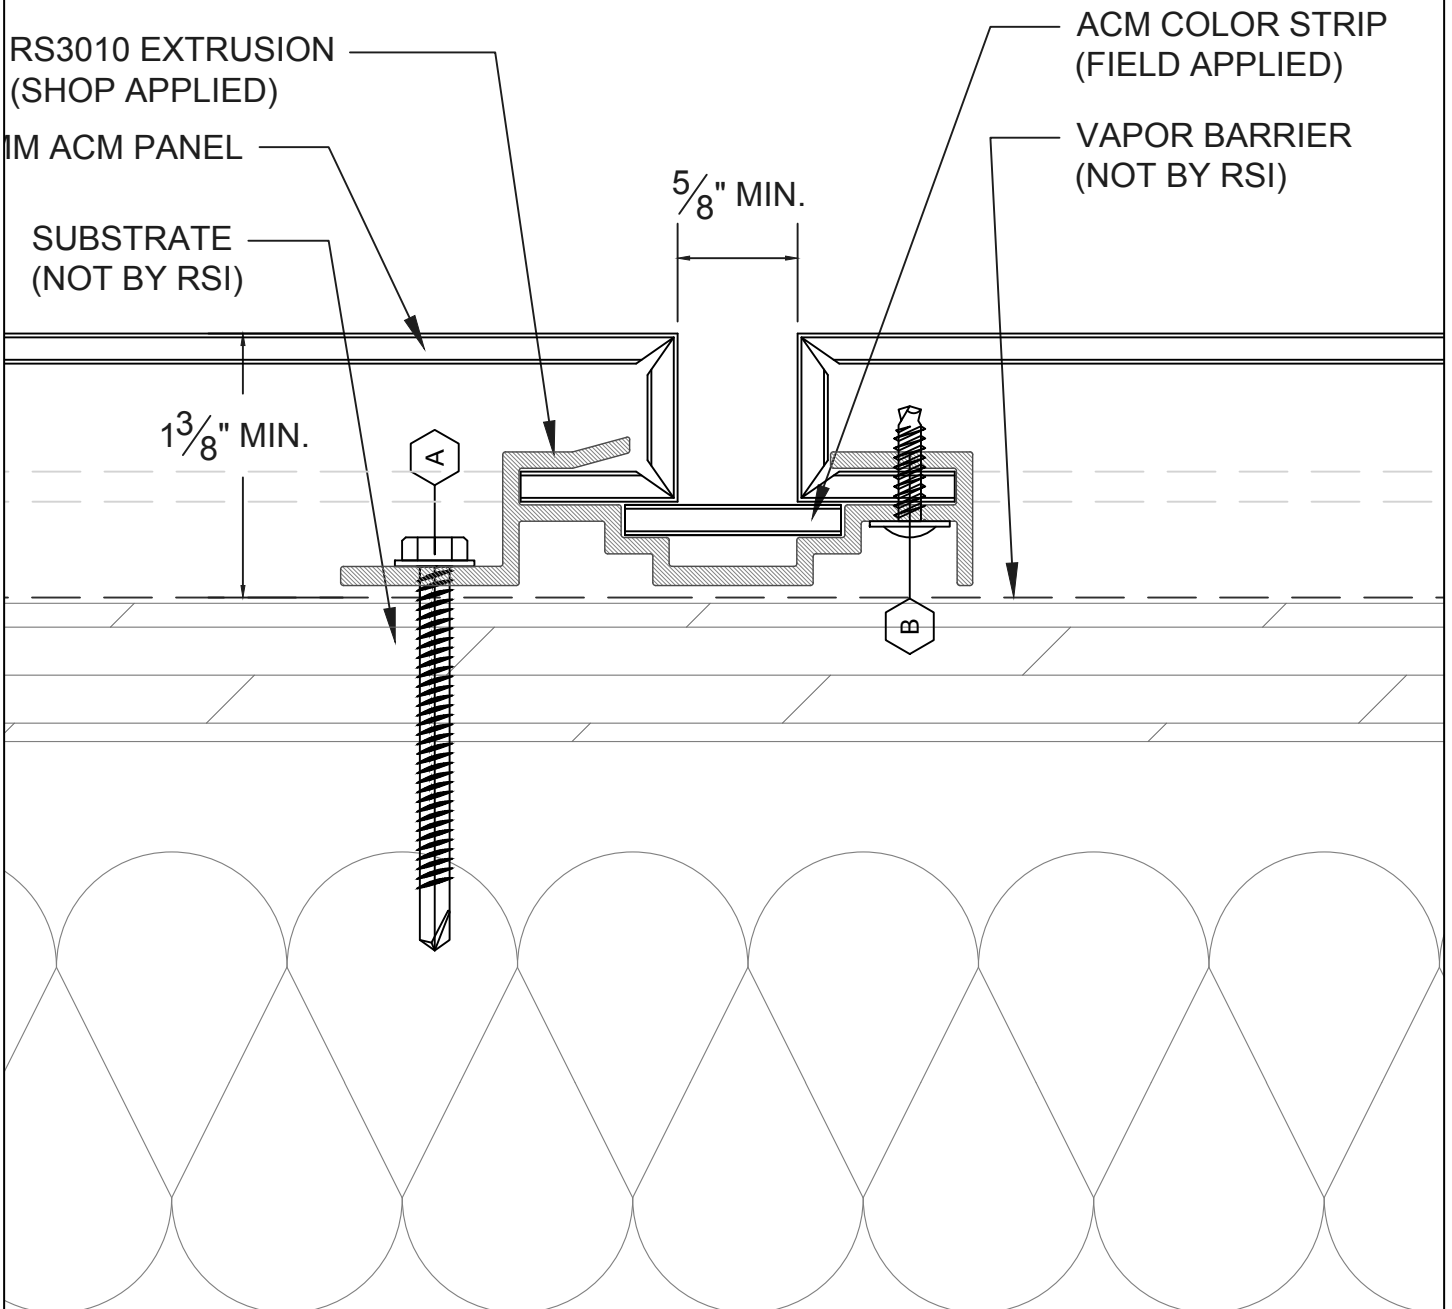

FASTENERS

A	#10 x 2" HWH SD3 FASTENER (24" O.C.) BY INSTALLER
B	#8 x 1/2" TRUSS HEAD FASTENER, STAINLESS STEEL (16" O.C.)



River Supply Inc
2555 Delta Road
Brogue, PA 17309
(P) 717-927-1555
(F) 717-927-1556
www.rsipanels.com

Sheet Name

Vertical Joint Detail


Sheet Number

4

Scale: 1:1


RSI SYSTEM: RS3000

4MM ☒ 6MM ☐

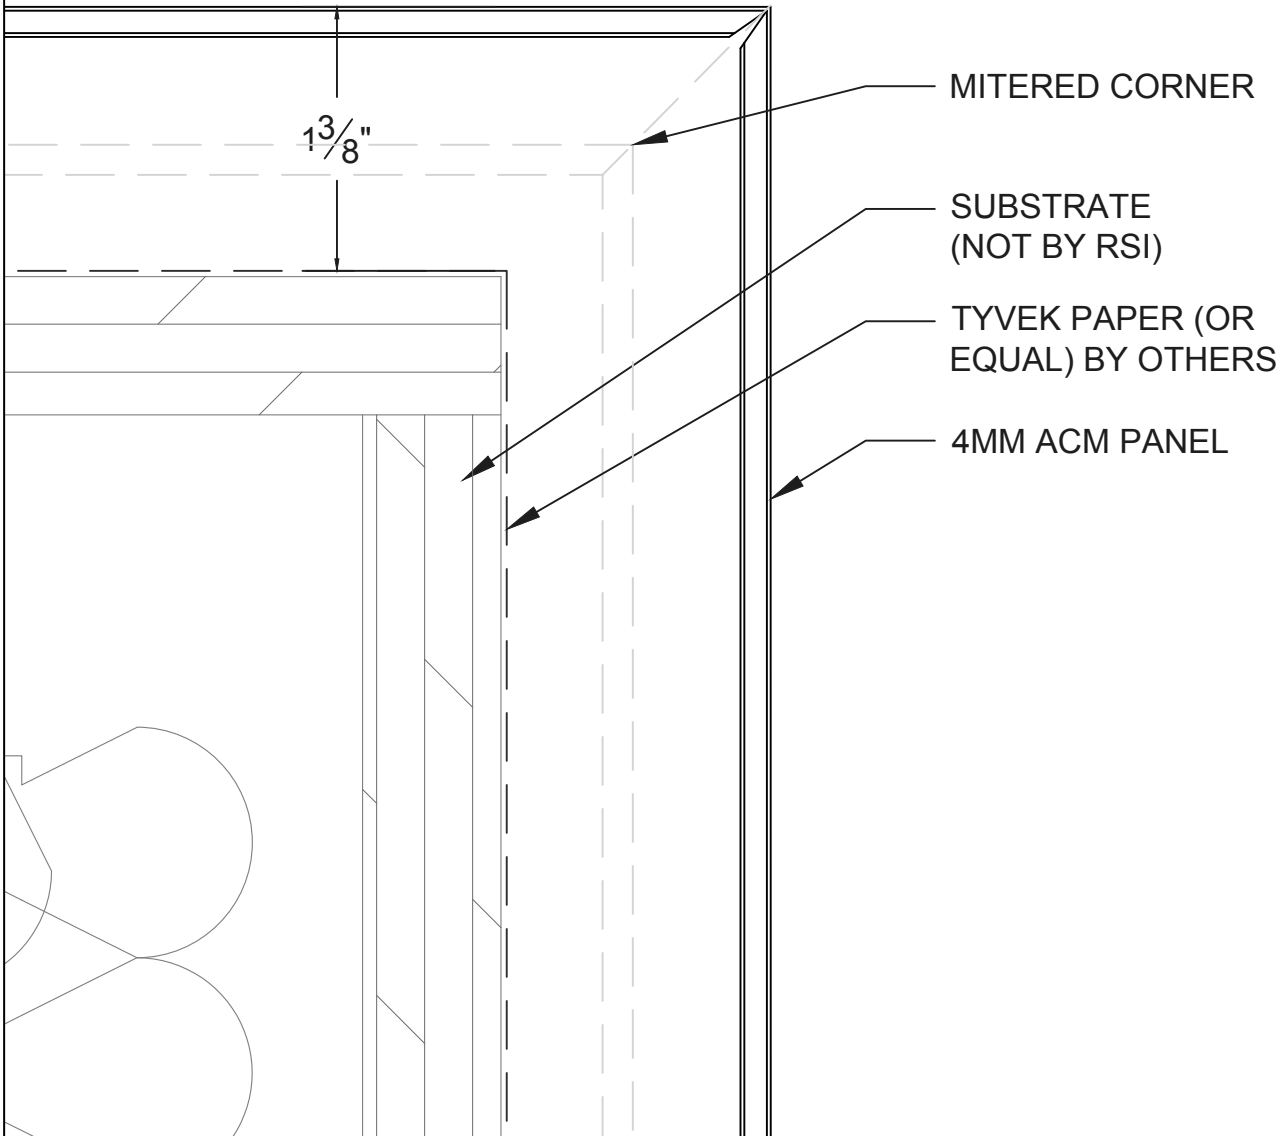


FASTENERS	

	River Supply Inc 2555 Delta Road Brogue, PA 17309 (P) 717-927-1555 (F) 717-927-1556 www.rsipanel.com		Sheet Name Outside Corner Detail	Sheet Number 5
	Scale: 1:1	RSI SYSTEM: RS3000	4MM ☒ 6MM ☐	

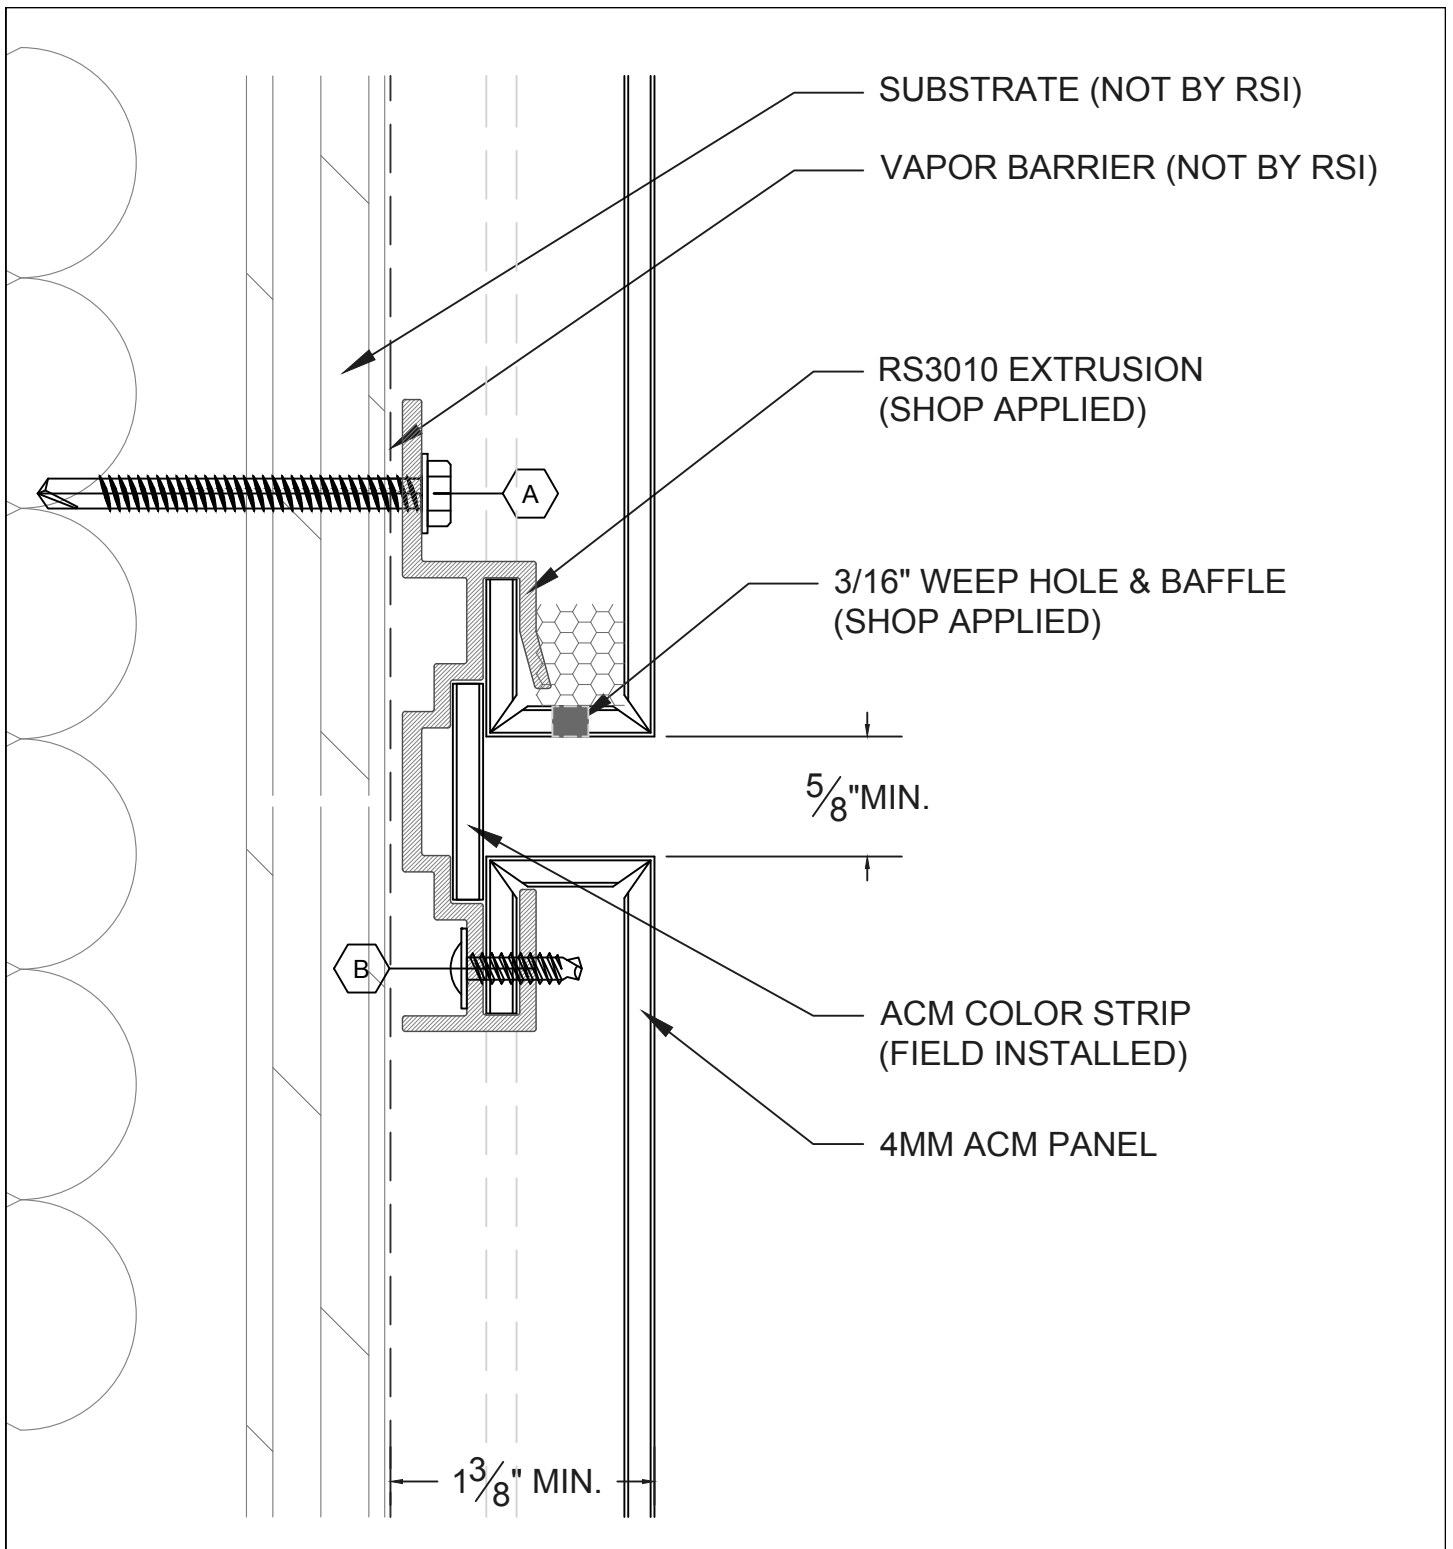

FASTENERS	
A	#10 x 2" HWH SD3 FASTENER (24" O.C.) BY INSTALLER
B	#8 x 1/2" TRUSS HEAD FASTENER, STAINLESS STEEL (16" O.C.)

 River Supply Inc 2555 Delta Road Brogue, PA 17309 (P) 717-927-1555 (F) 717-927-1556 www.rsipanels.com Horizontal Joint Detail	Sheet Name	Sheet Number
	Scale: 1:1	RSI SYSTEM: RS3000

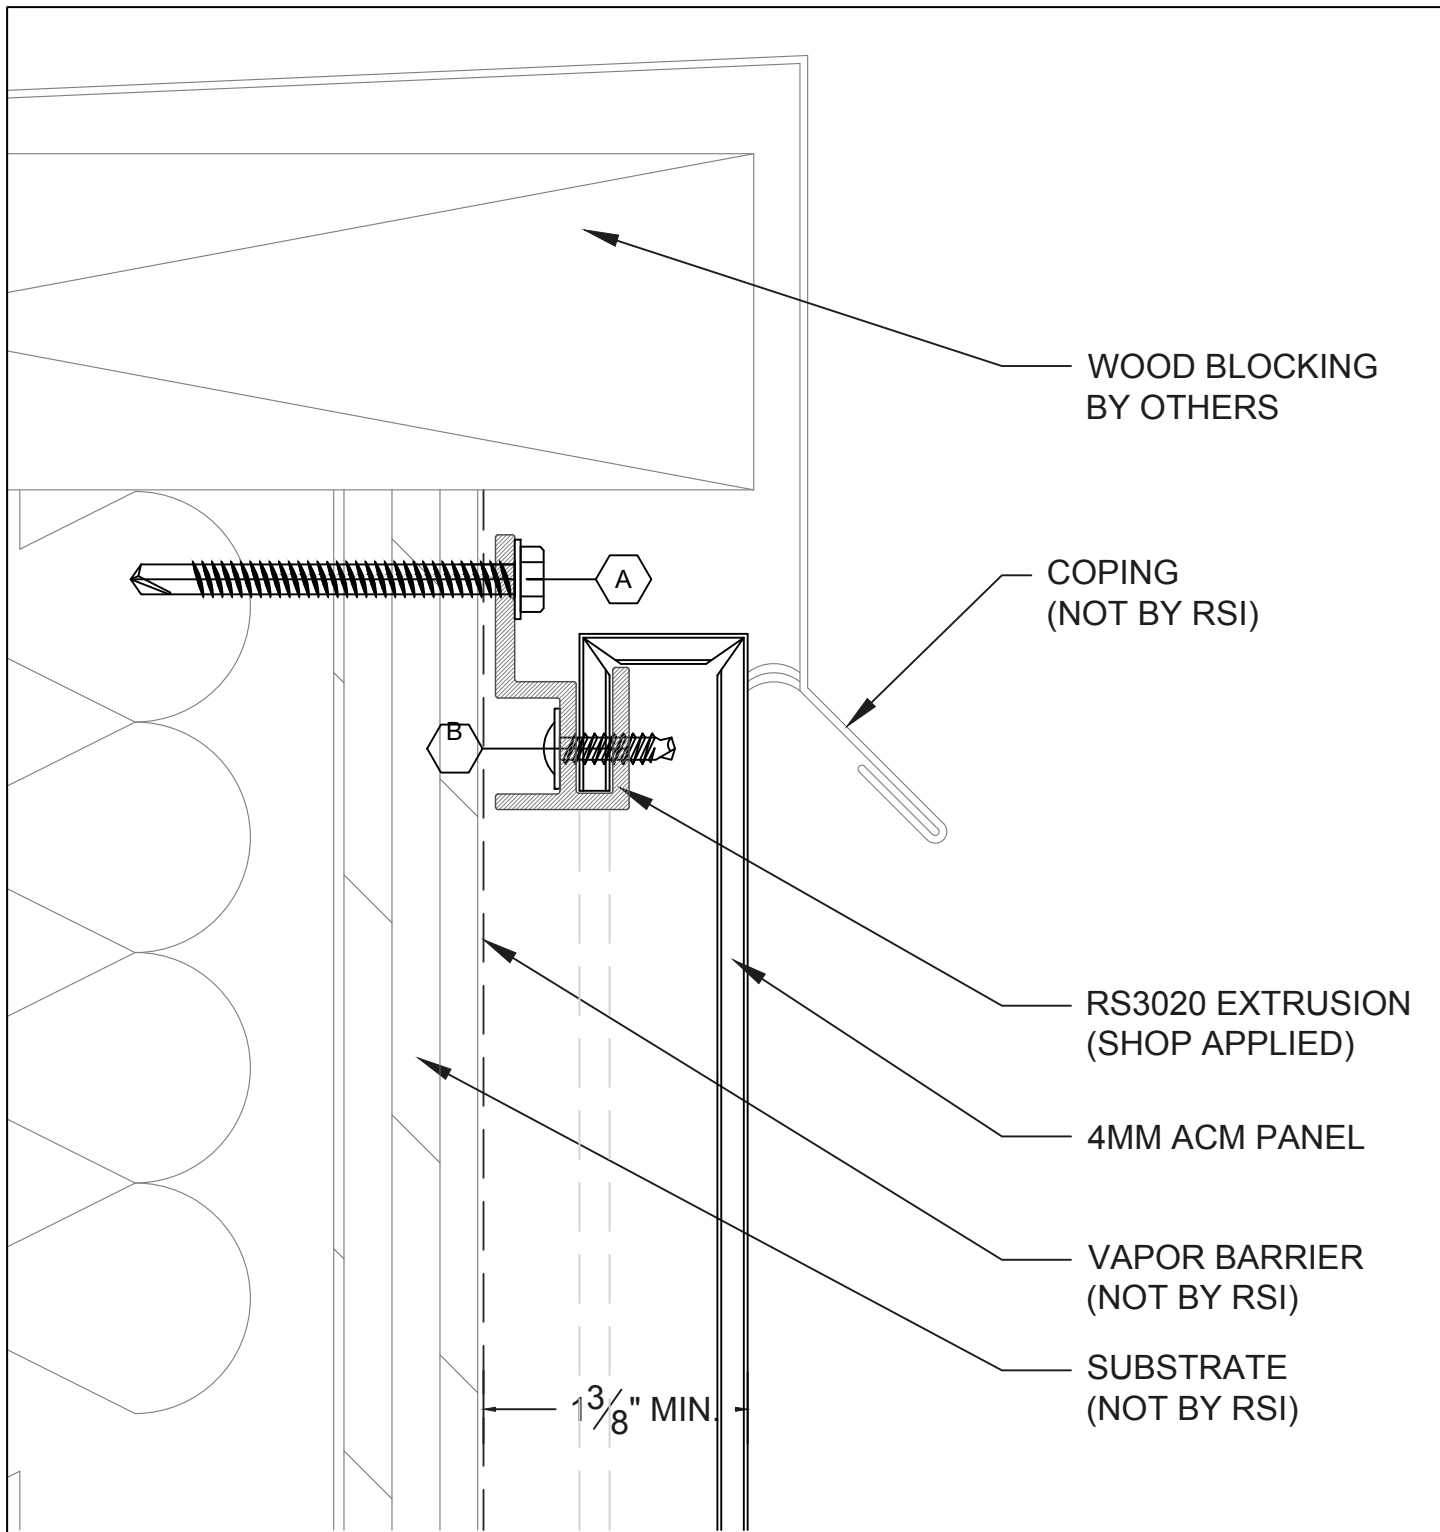

FASTENERS

A	#10 x 2" HWH SD3 FASTENER (24" O.C.) BY INSTALLER
B	#8 x 1/2" TRUSS HEAD FASTENER, STAINLESS STEEL (16" O.C.)



River Supply Inc
2555 Delta Road
Brogue, PA 17309
(P) 717-927-1555
(F) 717-927-1556
www.rsipanels.com

Sheet Name

Sheet Metal Coping Detail


Scale: 1:1

RSI SYSTEM: RS3000

Sheet Number

7


4MM ☒ 6MM ☐

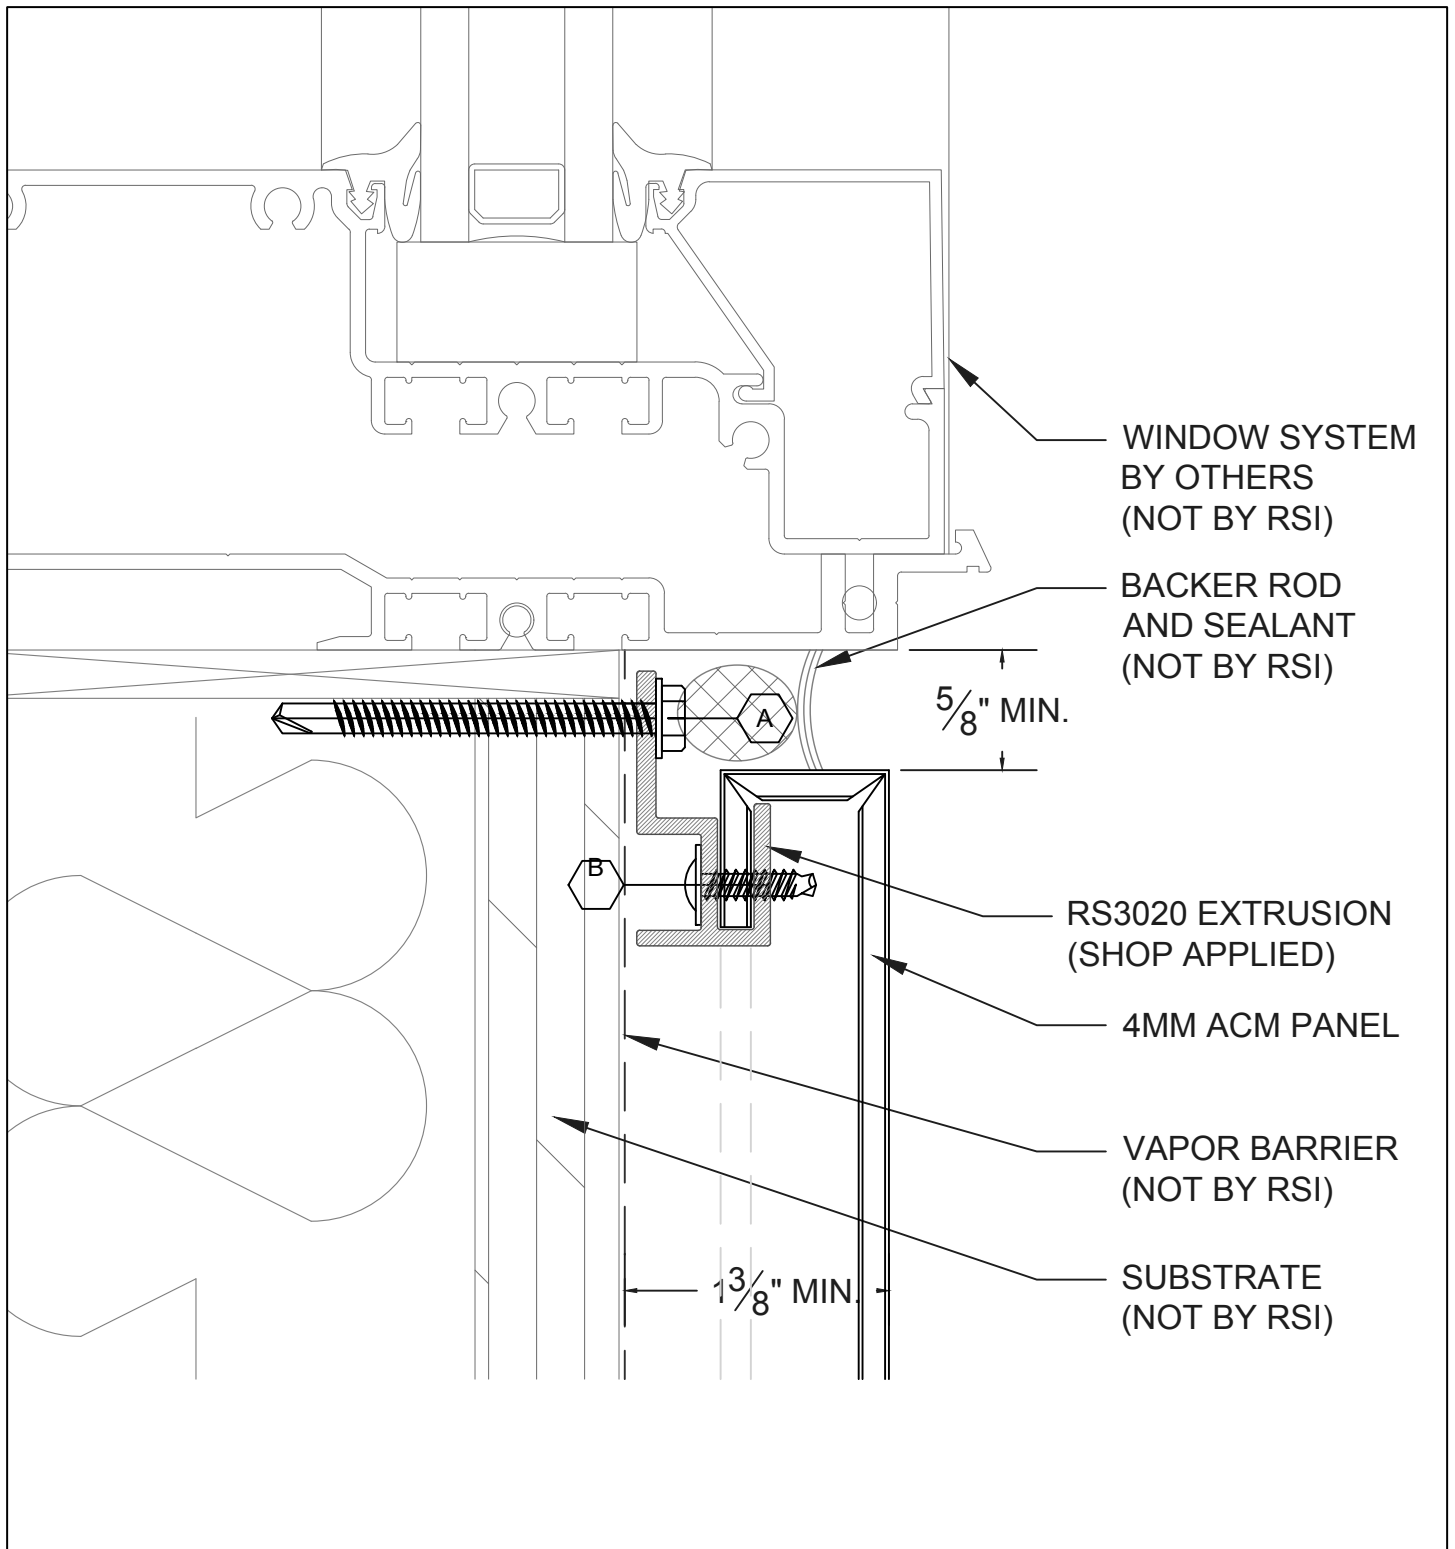

FASTENERS

A	#10 x 2" HWH SD3 FASTENER (24" O.C.) BY INSTALLER
B	#8 x 1/2" TRUSS HEAD FASTENER, STAINLESS STEEL (16" O.C.)

	Sheet Name Window Sill Detail		Sheet Number 8	
	Scale: 1:1	RSI SYSTEM: RS3000		4MM ☒ 6MM ☐

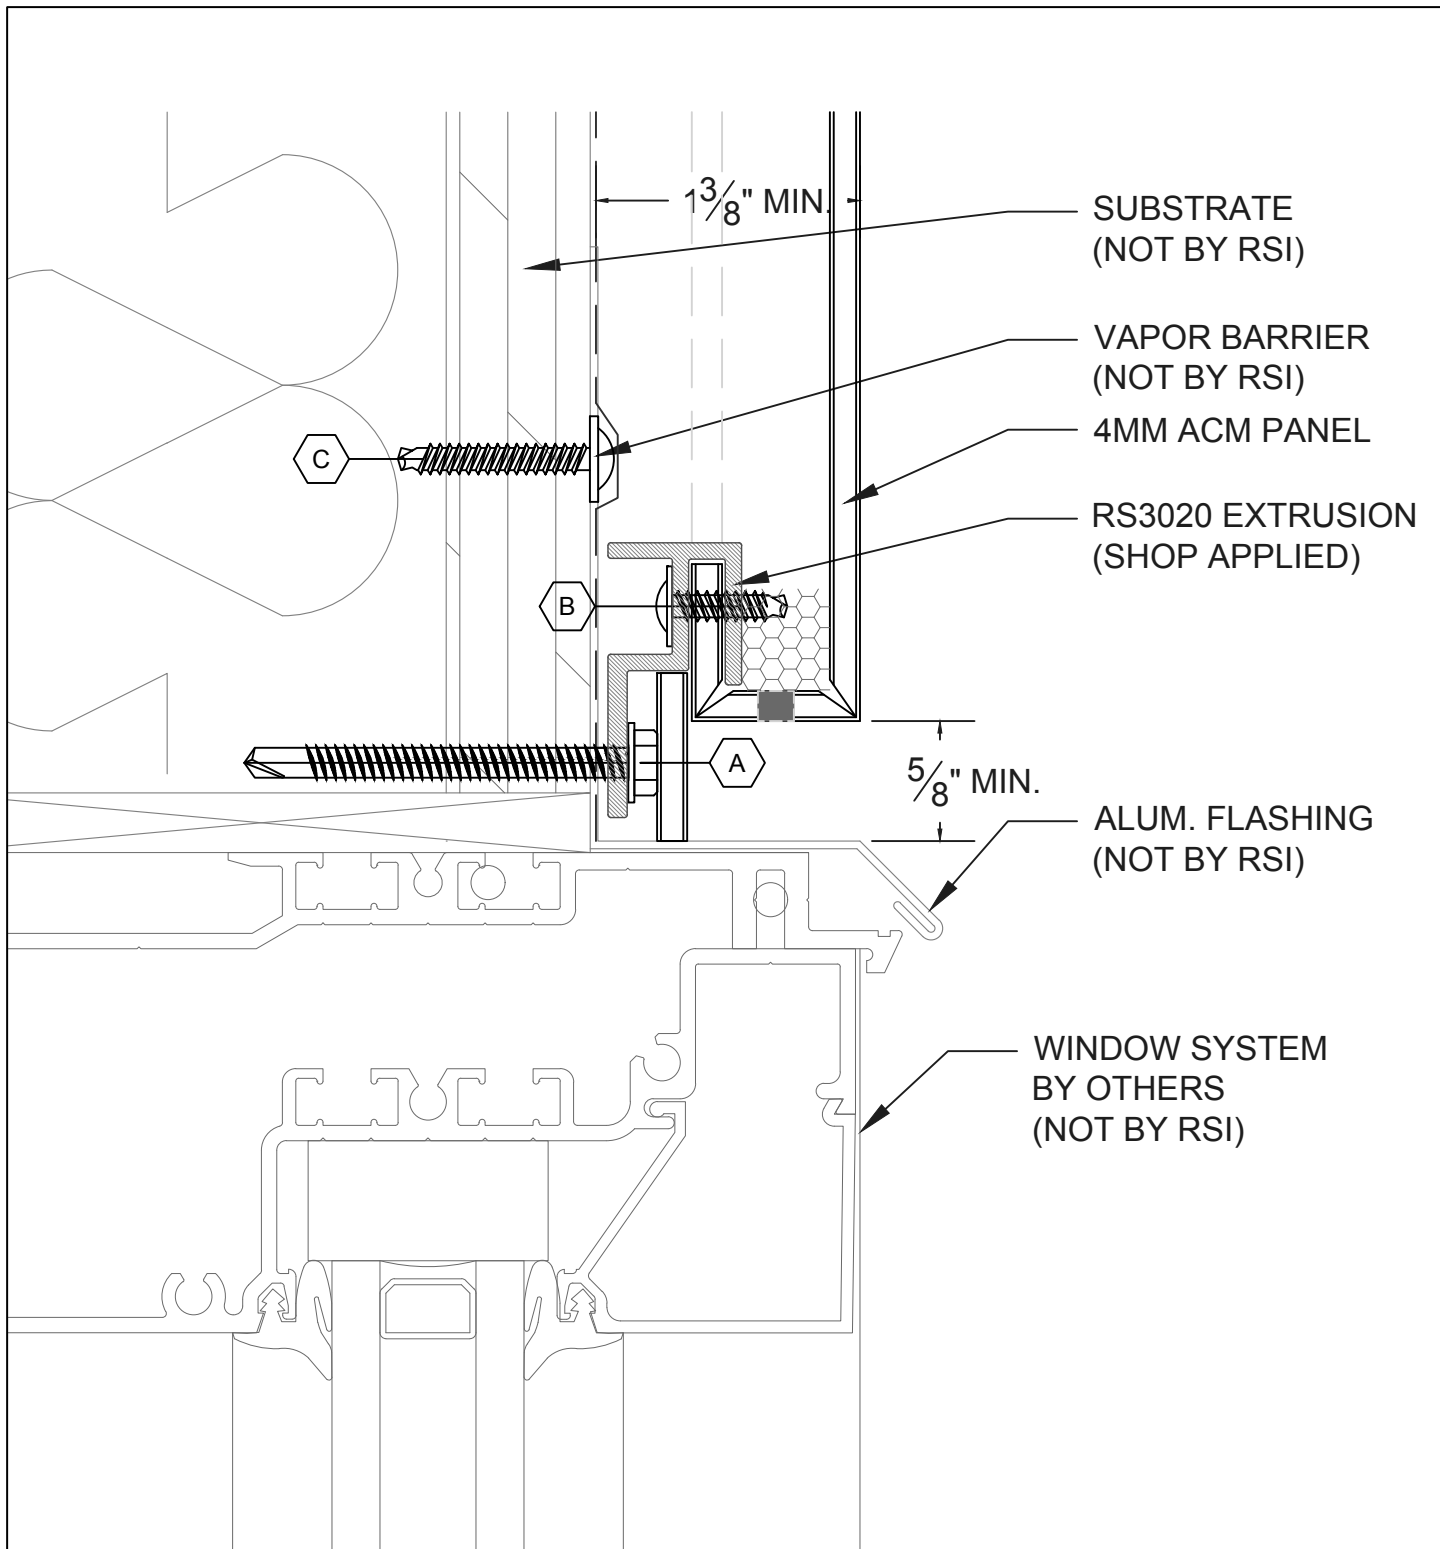


FASTENERS

A	#10 x 2" HWH SD3 FASTENER (24" O.C.) BY INSTALLER
B	#8 x 1/2" TRUSS HEAD FASTENER, STAINLESS STEEL (16" O.C.)
C	#8 x 1" TRUSS HEAD FASTENER, BY INSTALLER

 River Supply Inc 2555 Delta Road Brogue, PA 17309 (P) 717-927-1555 (F) 717-927-1556 www.rsipanels.com	Sheet Name Window Head Detail	Sheet Number 9
	Scale: 1:1	RSI SYSTEM: RS3000


4MM	6MM
☒	☐

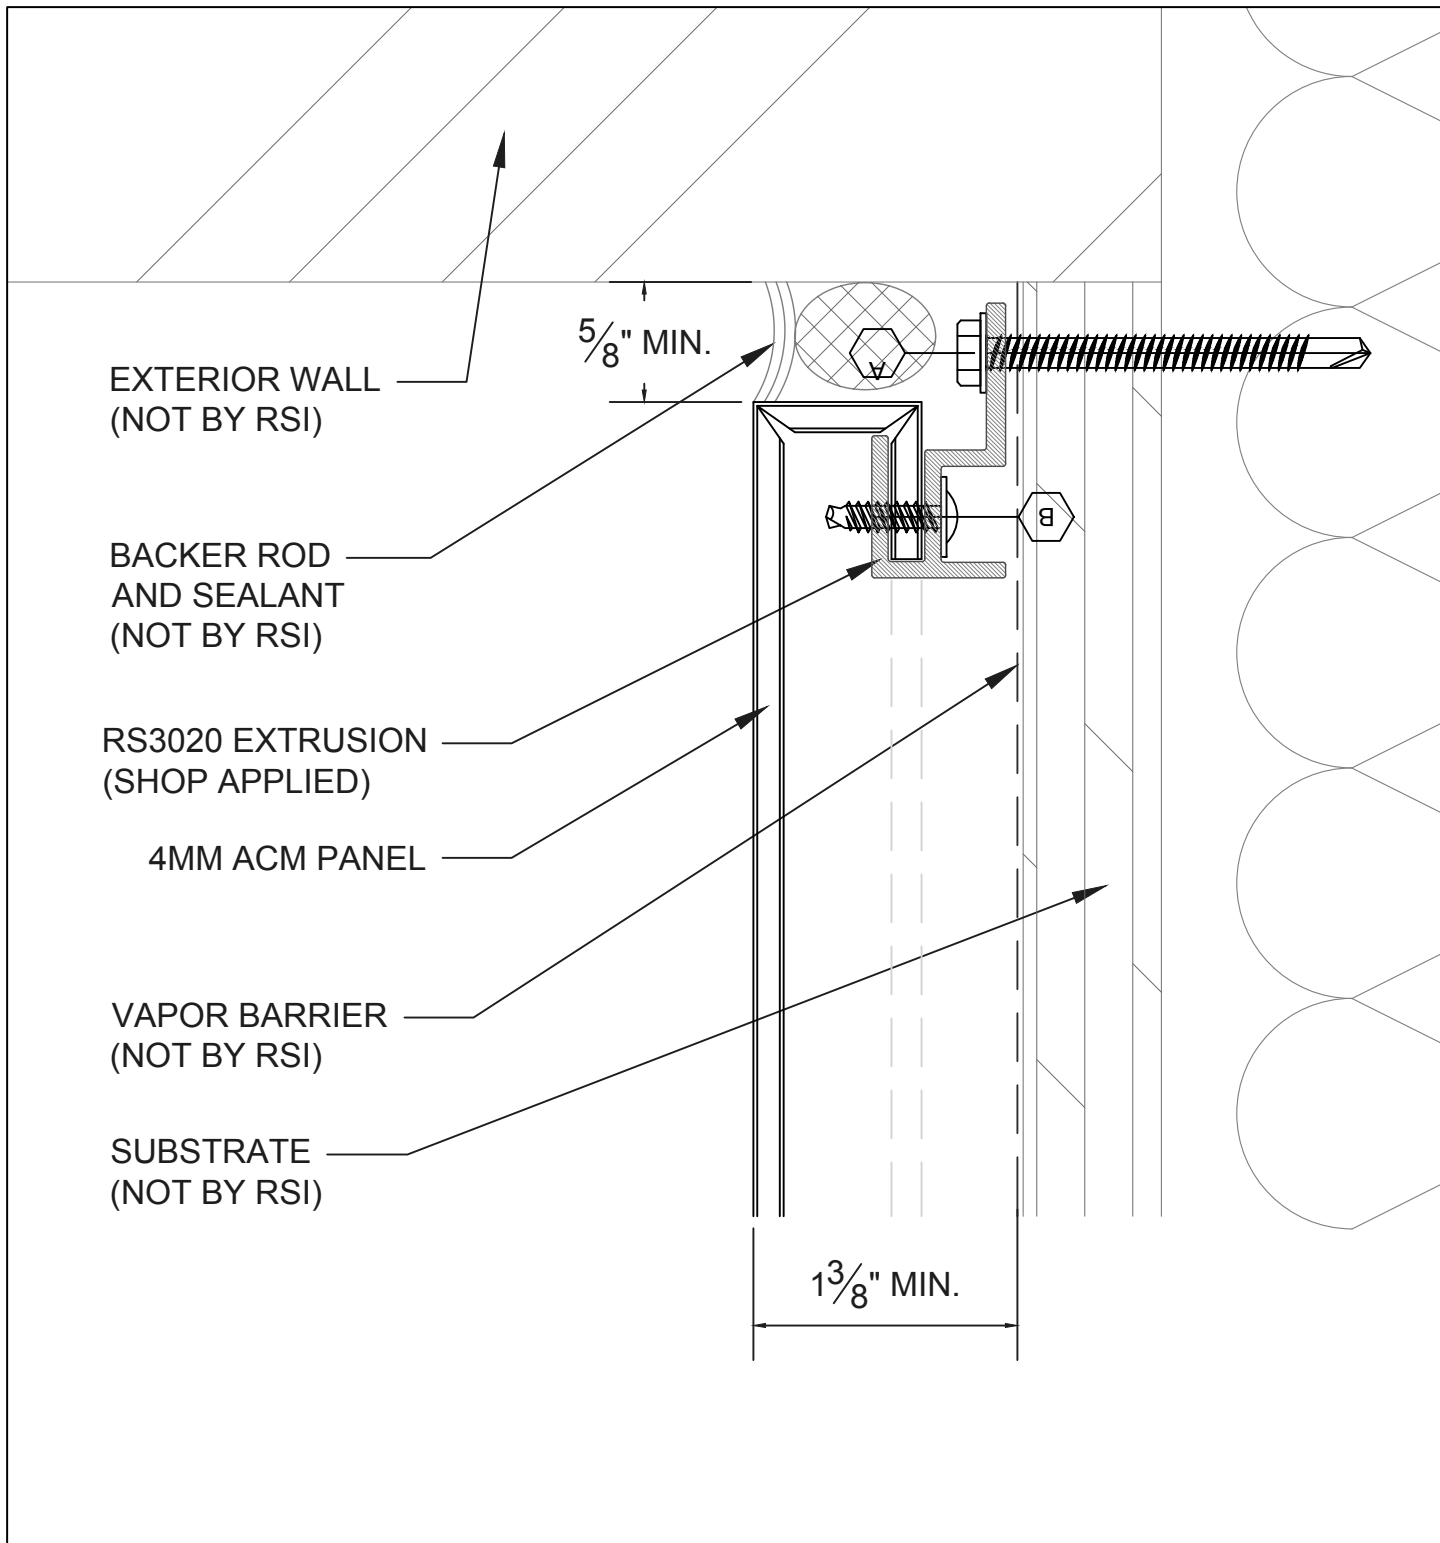

FASTENERS

A	#10 x 2" HWH SD3 FASTENER (24" O.C.) BY INSTALLER
B	#8 x 1/2" TRUSS HEAD FASTENER, STAINLESS STEEL (16" O.C.)

River Supply Inc 2555 Delta Road Brogue, PA 17309 (P) 717-927-1555 (F) 717-927-1556 www.rsipanels.com	Sheet Name	Jamb Detail	Sheet Number	10
	Scale: 1:1	RSI SYSTEM: RS3000	4MM ☒ 6MM ☐	

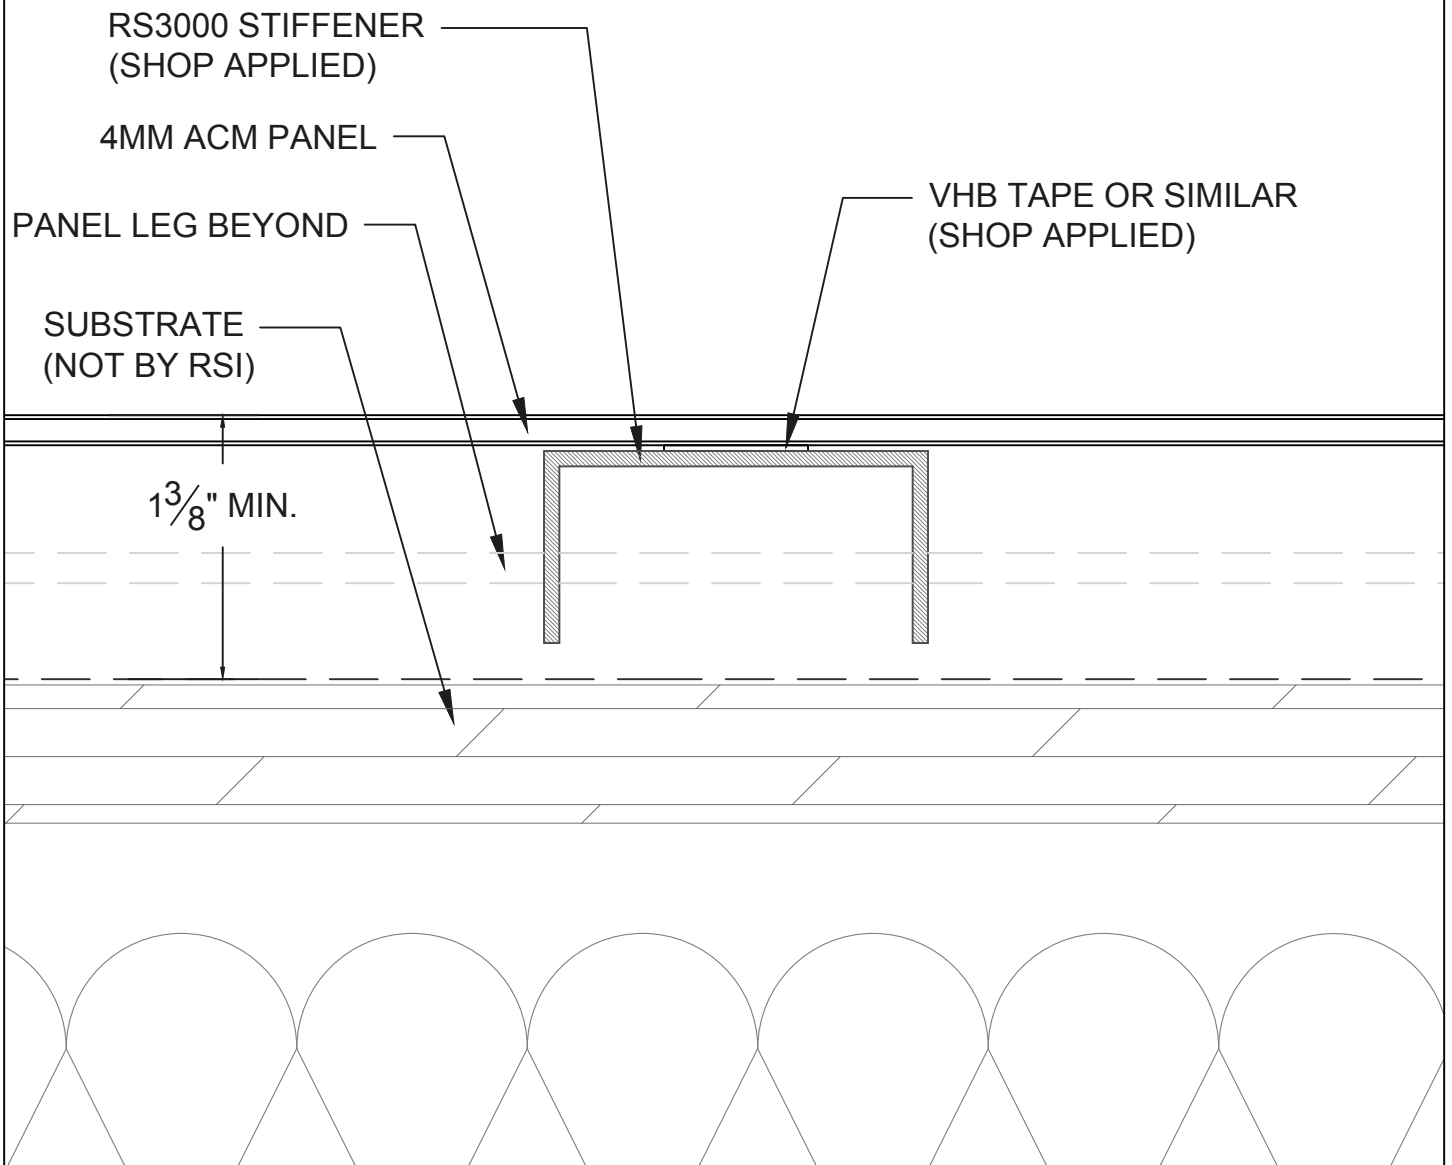

****STIFFENERS ARE APPLIED TO THE REAR FACE OF PANEL AT THE RATE OF EVERY 20 SF OF SURFACE AREA****

FASTENERS



River Supply Inc
2555 Delta Road
Brogue, PA 17309
(P) 717-927-1555
(F) 717-927-1556
www.rsipanels.com

Sheet Name

Panel Stiffener Detail

Sheet Number

11

Scale: 1:1

RSI SYSTEM: RS3000

4MM ☒ 6MM ☐